


A.T.B.

SYSTEMS LTD

**TAURUS WINDOW~EQAUL LEG~LUG OR DIRECT FIXED
INTERNALLY BEADED VENT & FIXED LIGHT**

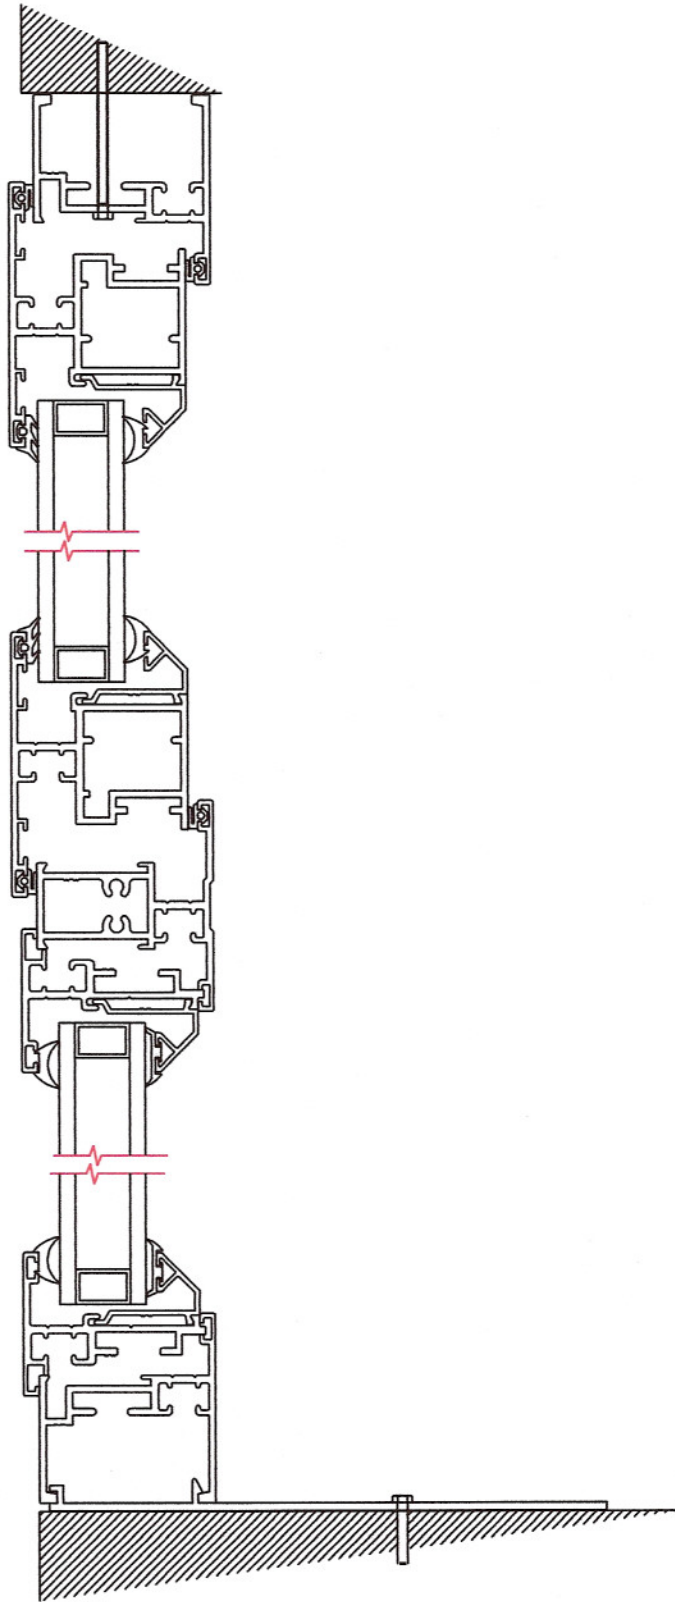

NOT ACTUAL SIZE

**Charter House, Brook Street, Lye, Stourbridge, West Midlands, DY9 8SN
TEL:01384 898944.....FAX:01384 898955**