



TAURUS WINDOW~FACE FIXED OUTER FRAME WITH EXTERNALLY BEADED VENT

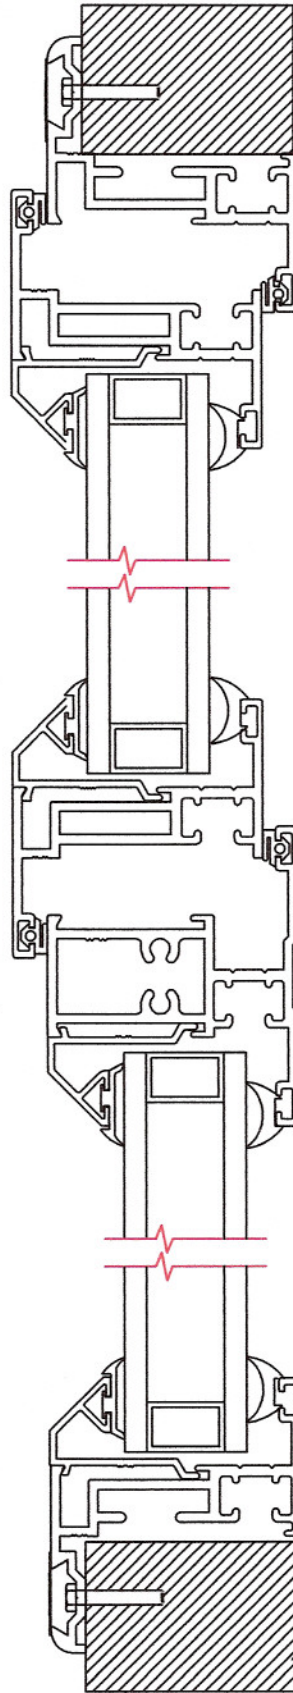


NOT ACTUAL SIZE

TAURUS WINDOW~FACE FIXED OUTER FRAME WITH INTERNALLY BEADED VENT

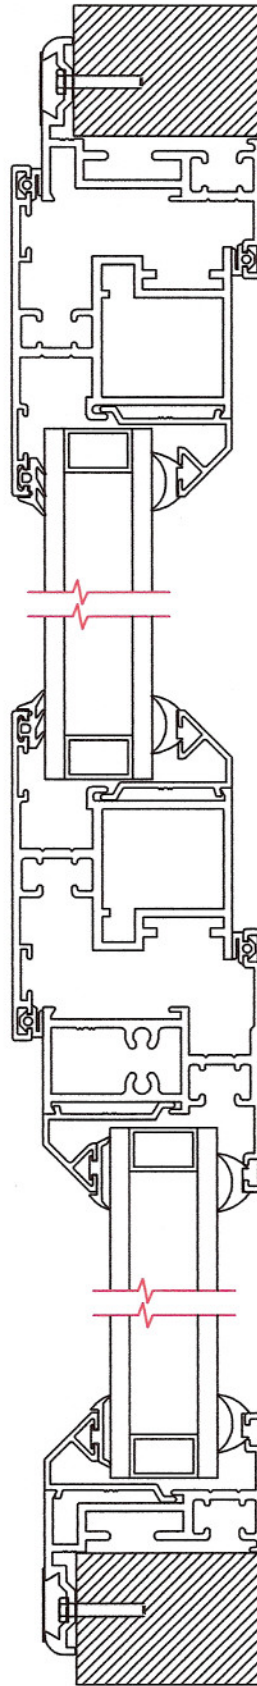


NOT ACTUAL SIZE

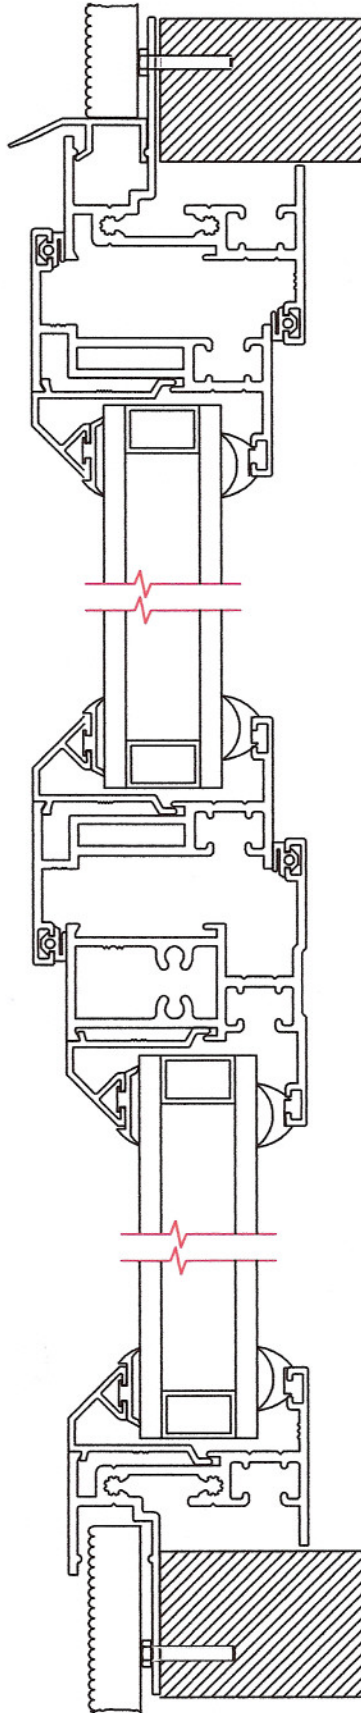**TAURUS WINDOW~CONCEALED FIXED OUTER FRAME
WITH EXTERNALLY BEADED VENT**

NOT ACTUAL SIZE


TAURUS WINDOW~CONCEALED FIXED OUTER FRAME WITH INTERNALLY BEADED VENT

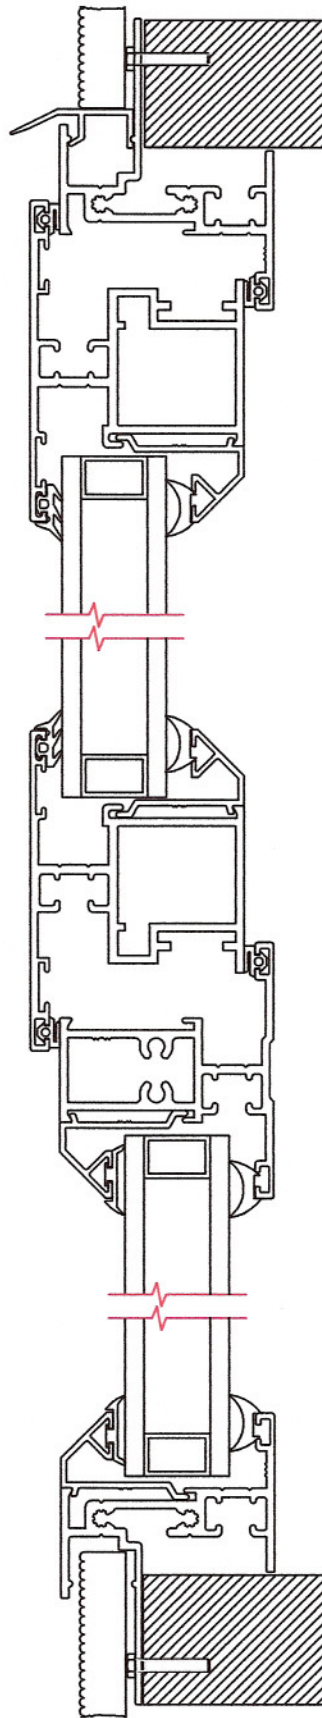

NOT ACTUAL SIZE


TAURUS WINDOW~FACE FIXED OUTER FRAME WITH EXTERNALLY BEADED VENT & TRIM

NOT ACTUAL SIZE

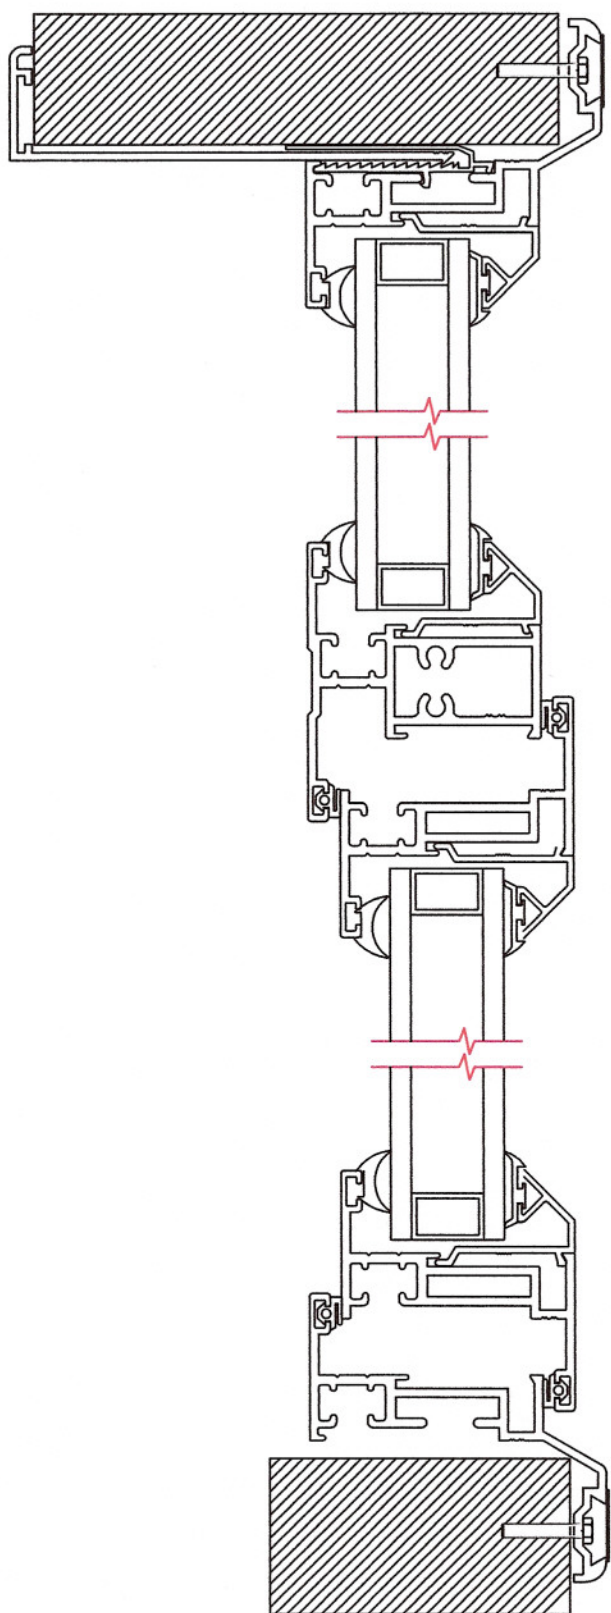


Charter House, Brook Street, Lye, Stourbridge, West Midlands, DY9 8SN
TEL:01384 898944.....FAX:01384 898955

**TAURUS WINDOW~FACE FIX OUTER FRAME
WITH INTERNALLY BEADED VENT & TRIM**

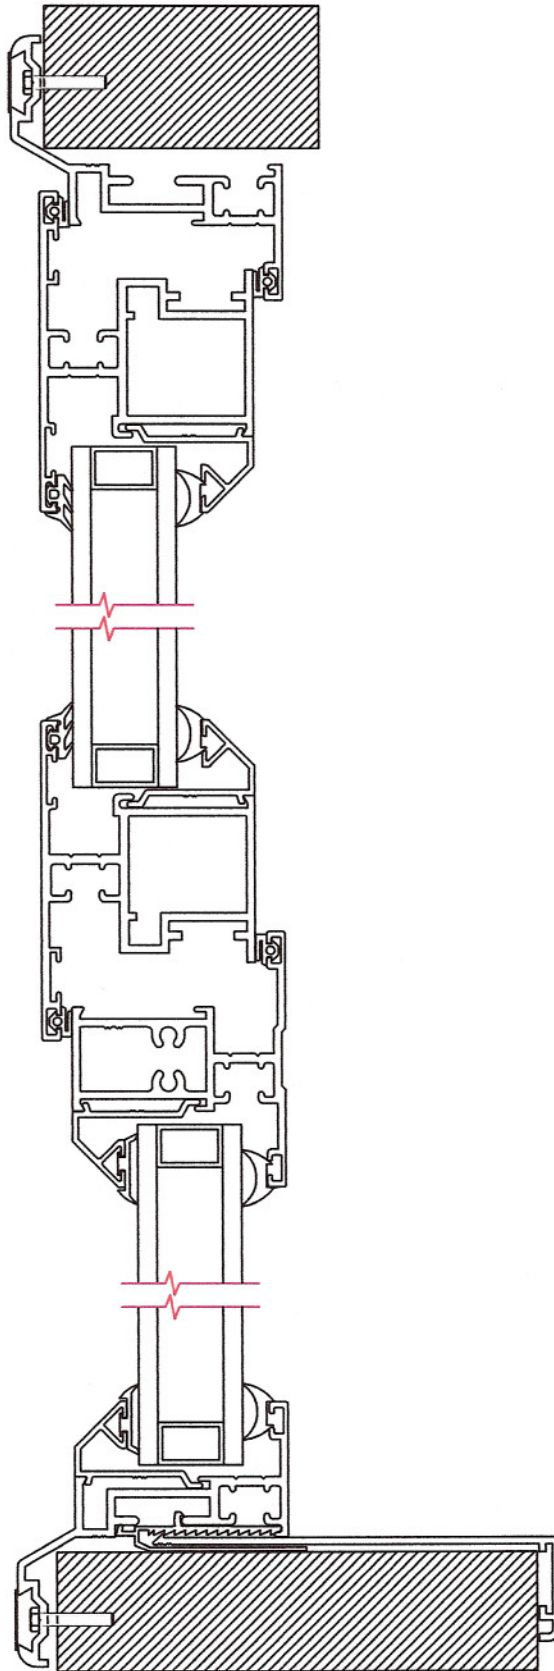


NOT ACTUAL SIZE

TAURUS WINDOW~ODD LEG~DIRECT FIXED OUTER FRAME WITH EXTERNALLY BEADED VENT

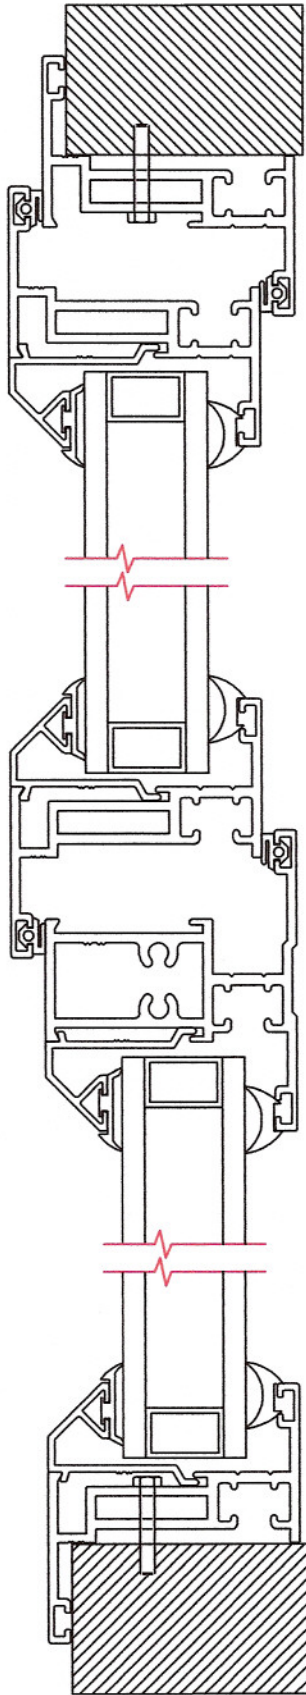

NOT ACTUAL SIZE

**TAURUS WINDOW~ODD LEG~DIRECT FIX
OUTER FRAME WITH INTERNALLY BEADED VENT**

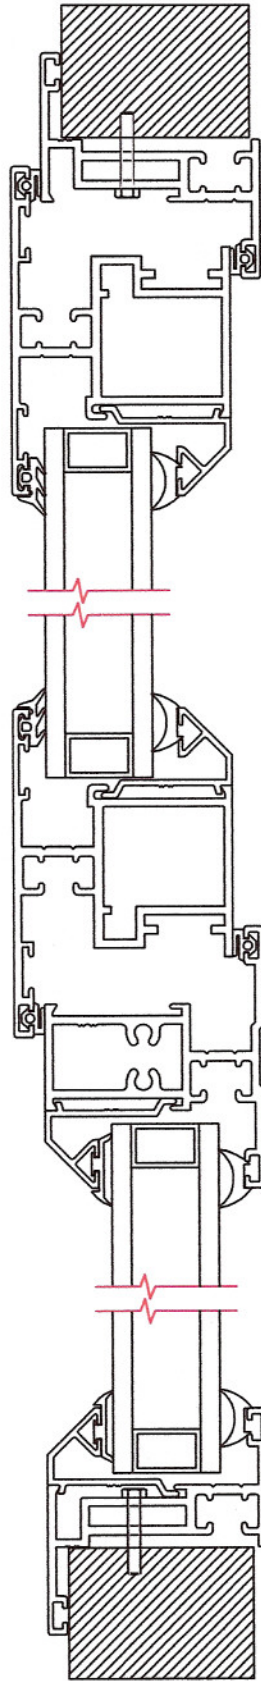

NOT ACTUAL SIZE